


z:\p01\qpac_shared\AutoCAD\Zone 500 Concert Hall\018 Events\100 Plans-Elevations\170409-500-q018-100 Concert Hall-Platform Reflected Hoist Penetrations.dwg, 6/05/2009 2:43:37 PM, A3 (297 x 420 mm)

- BANK 10
101 - 105
- BANK 09
91 - 96
- BANK 08
81 - 85
- BANK 07
71 - 76
- BANK 06
61 - 65
- BANK 05
51 - 56
- BANK 04
41 - 45
- BANK 03
31 - 36
- BANK 02
21 - 25
- BANK 01
12 - 15
- BANK FOH 01
111 - 115
- BANK FOH 02
122 - 125
- BANK FOH 03
131 - 135
- BANK FOH 04
NO BAND HOIST LIFT POINTS AVAILABLE

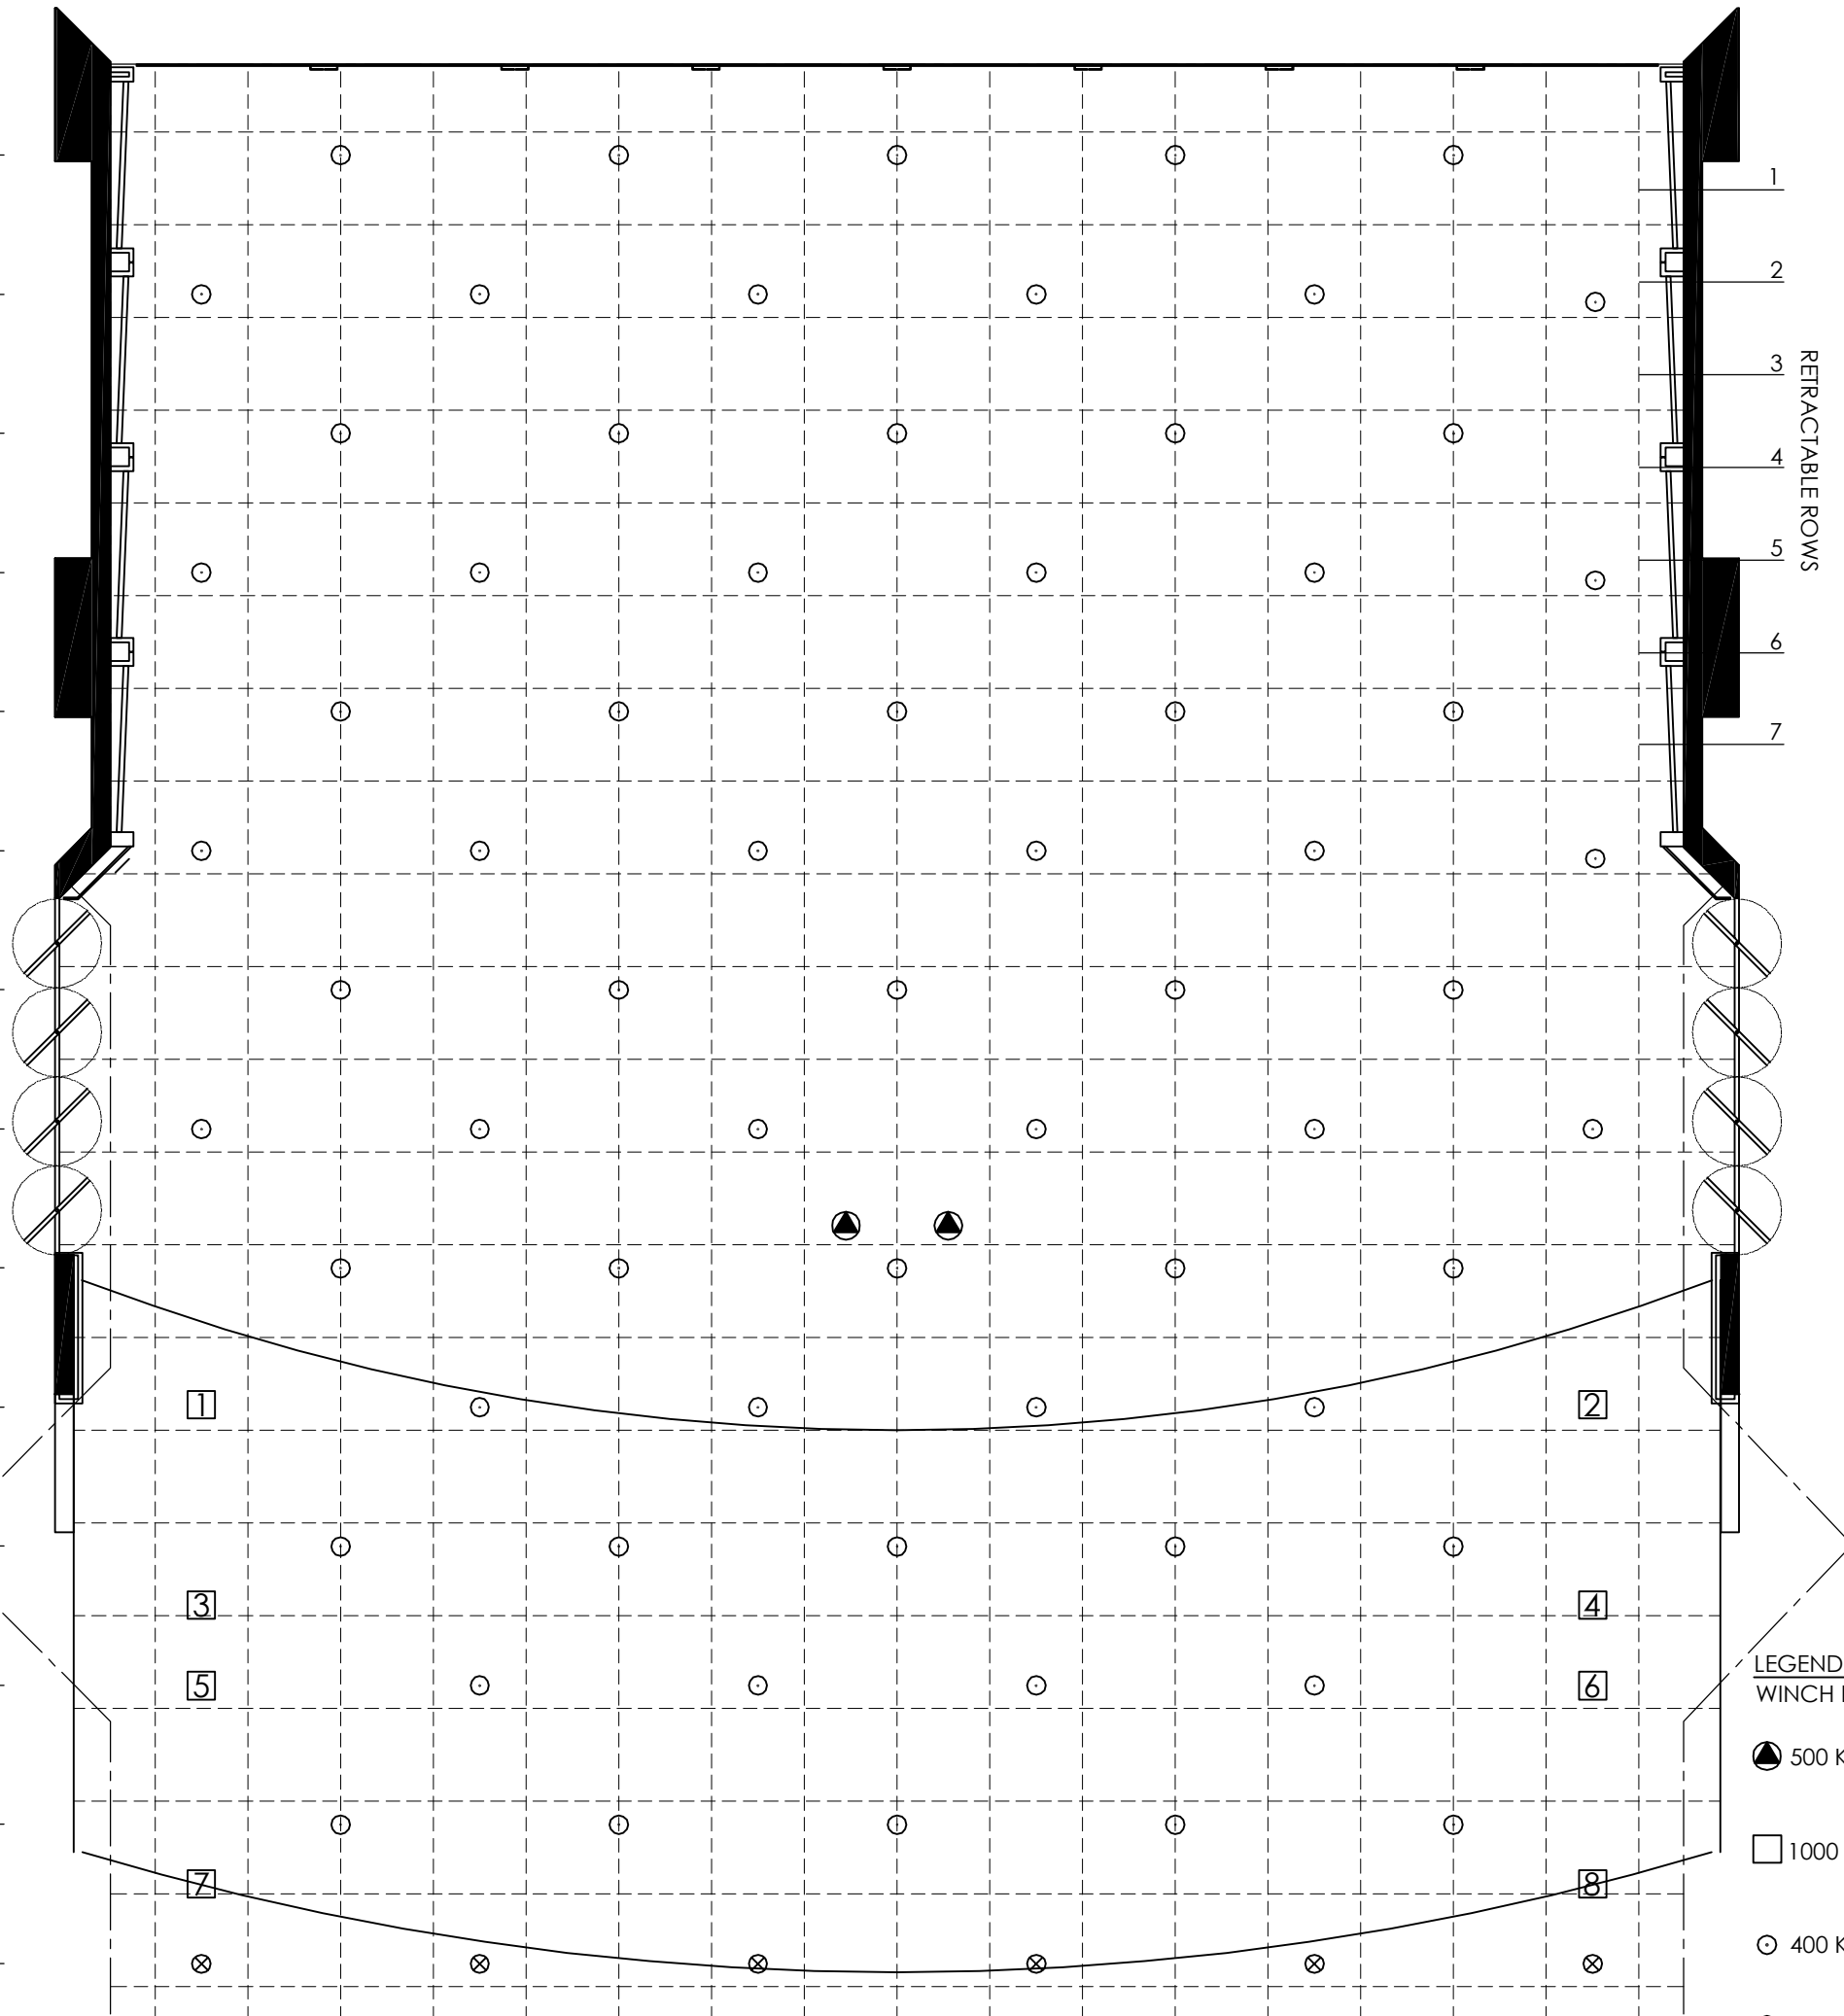

- LEGEND:**
- ◉ 400 KG WLL STEEL BAND HOIST
 - ◐ 500 KG WLL CHAIN HOIST
 - ◑ 1000 KG WLL CHAIN HOIST (1-8)
 - ⊗ LIFT POINT (NO BAND HOIST)

QPAC

Queensland Performing Arts Centre

DRAWING TITLE
LEVEL: L0
CONCERT HALL
PLATFORM PLAN
REFLECTED HOIST PENETRATIONS

DRAWING NUMBER:
170409-500-q018-100.02

DRAWN BY: MIB **DATE:** 17.04.09
SHEET SIZE: A3 **DRAWING SCALE:** NTS
 SHEET 2 of 2

THIS DRAWING IS COPYRIGHT AND REMAINS THE PROPERTY OF THE QUEENSLAND PERFORMING ARTS CENTRE. THIS DRAWING IS ISSUED IN CONFIDENCE, AND MAY NOT BE ALTERED, COPIED, TRANSFERRED, SOLD OR OTHERWISE DISCLOSED WITHOUT WRITTEN PERMISSION FROM THE QUEENSLAND PERFORMING ARTS TRUST.

www.qpac.com.au